

DREAMLAND

NANTUCKET




DESIGN DEVELOPMENT PLAN Site Plan

January 21, 2010

CATALANO ARCHITECTS, INC.
Boston, Massachusetts

L.C. PLAN No. 8786C

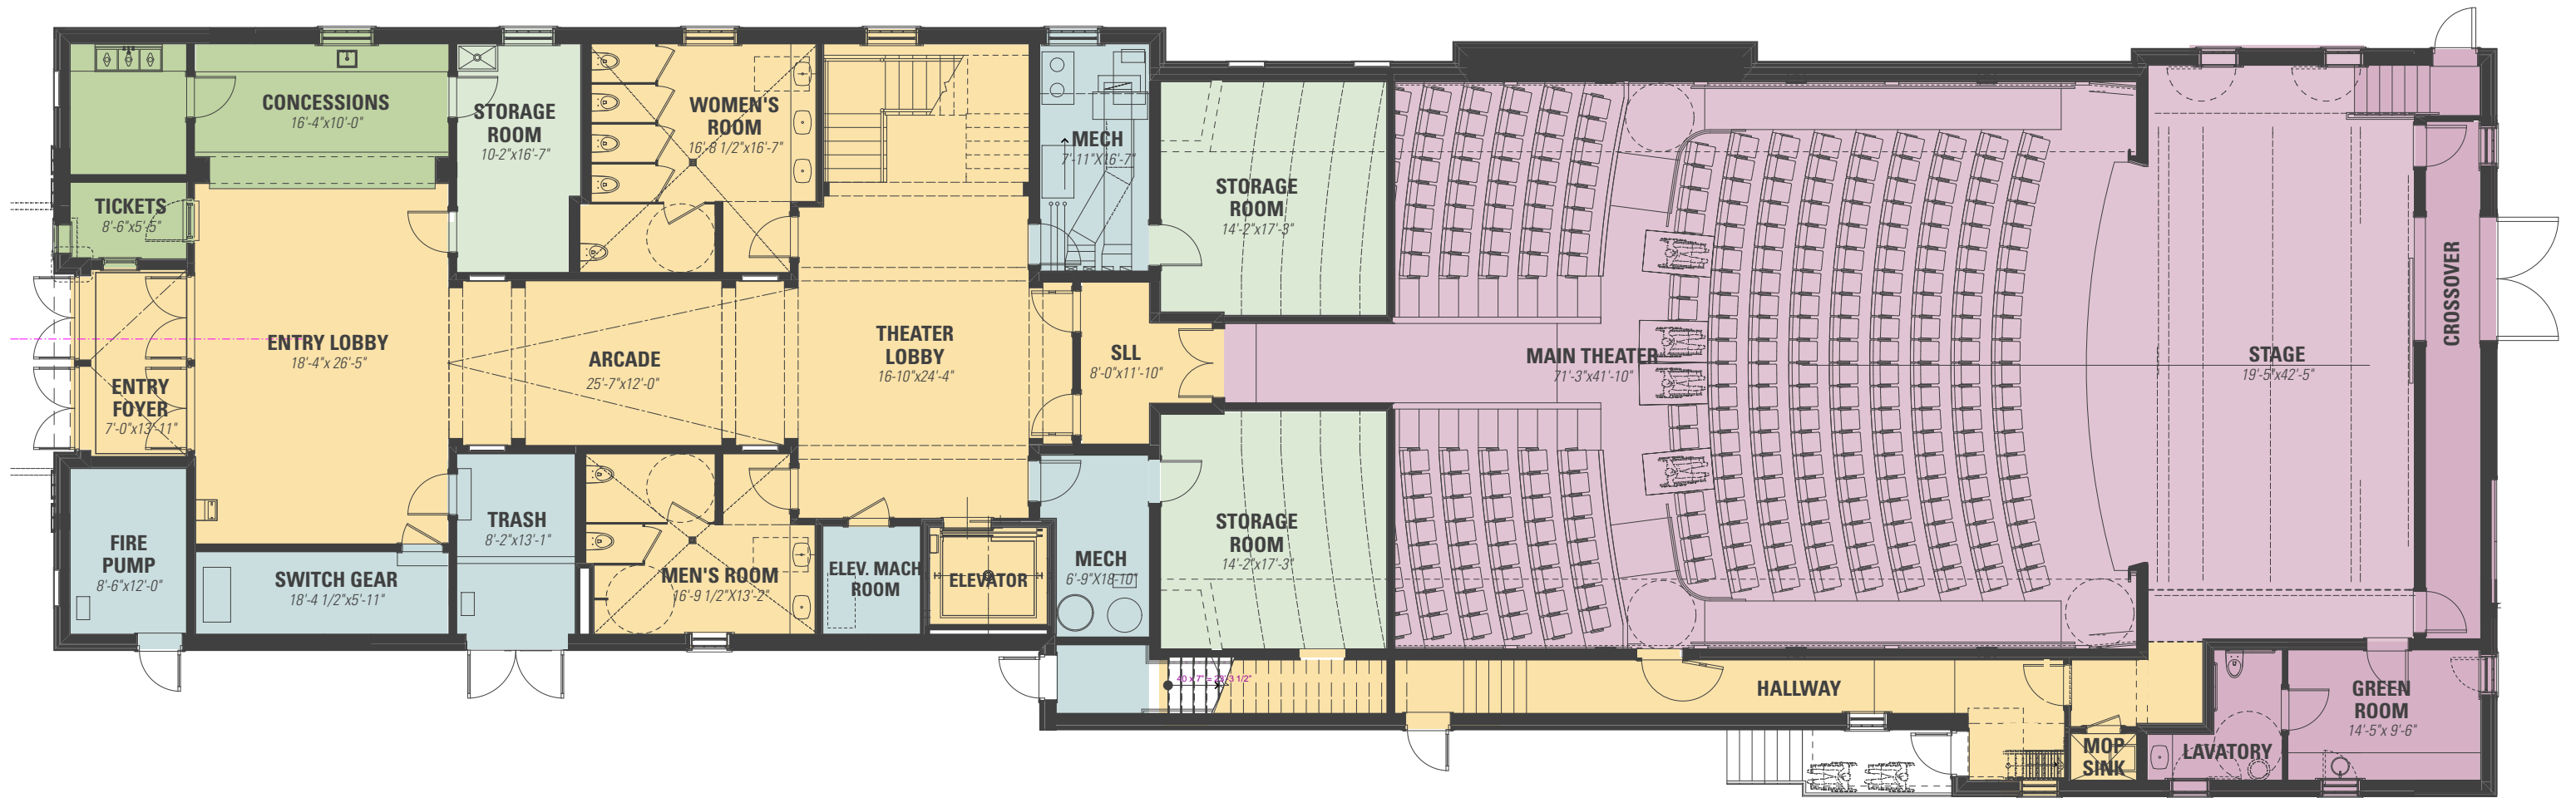

- STAFF ACCESS AREA
- PUBLIC ACCESS AREA
- SERVICE AREA

- THEATER
- THEATER BACK OF HOUSE
- STORAGE ROOM

DREAMLAND


NANTUCKET



DESIGN DEVELOPMENT PLAN First Floor Plan

May 11, 2010

CATALANO ARCHITECTS, INC.
Boston, Massachusetts

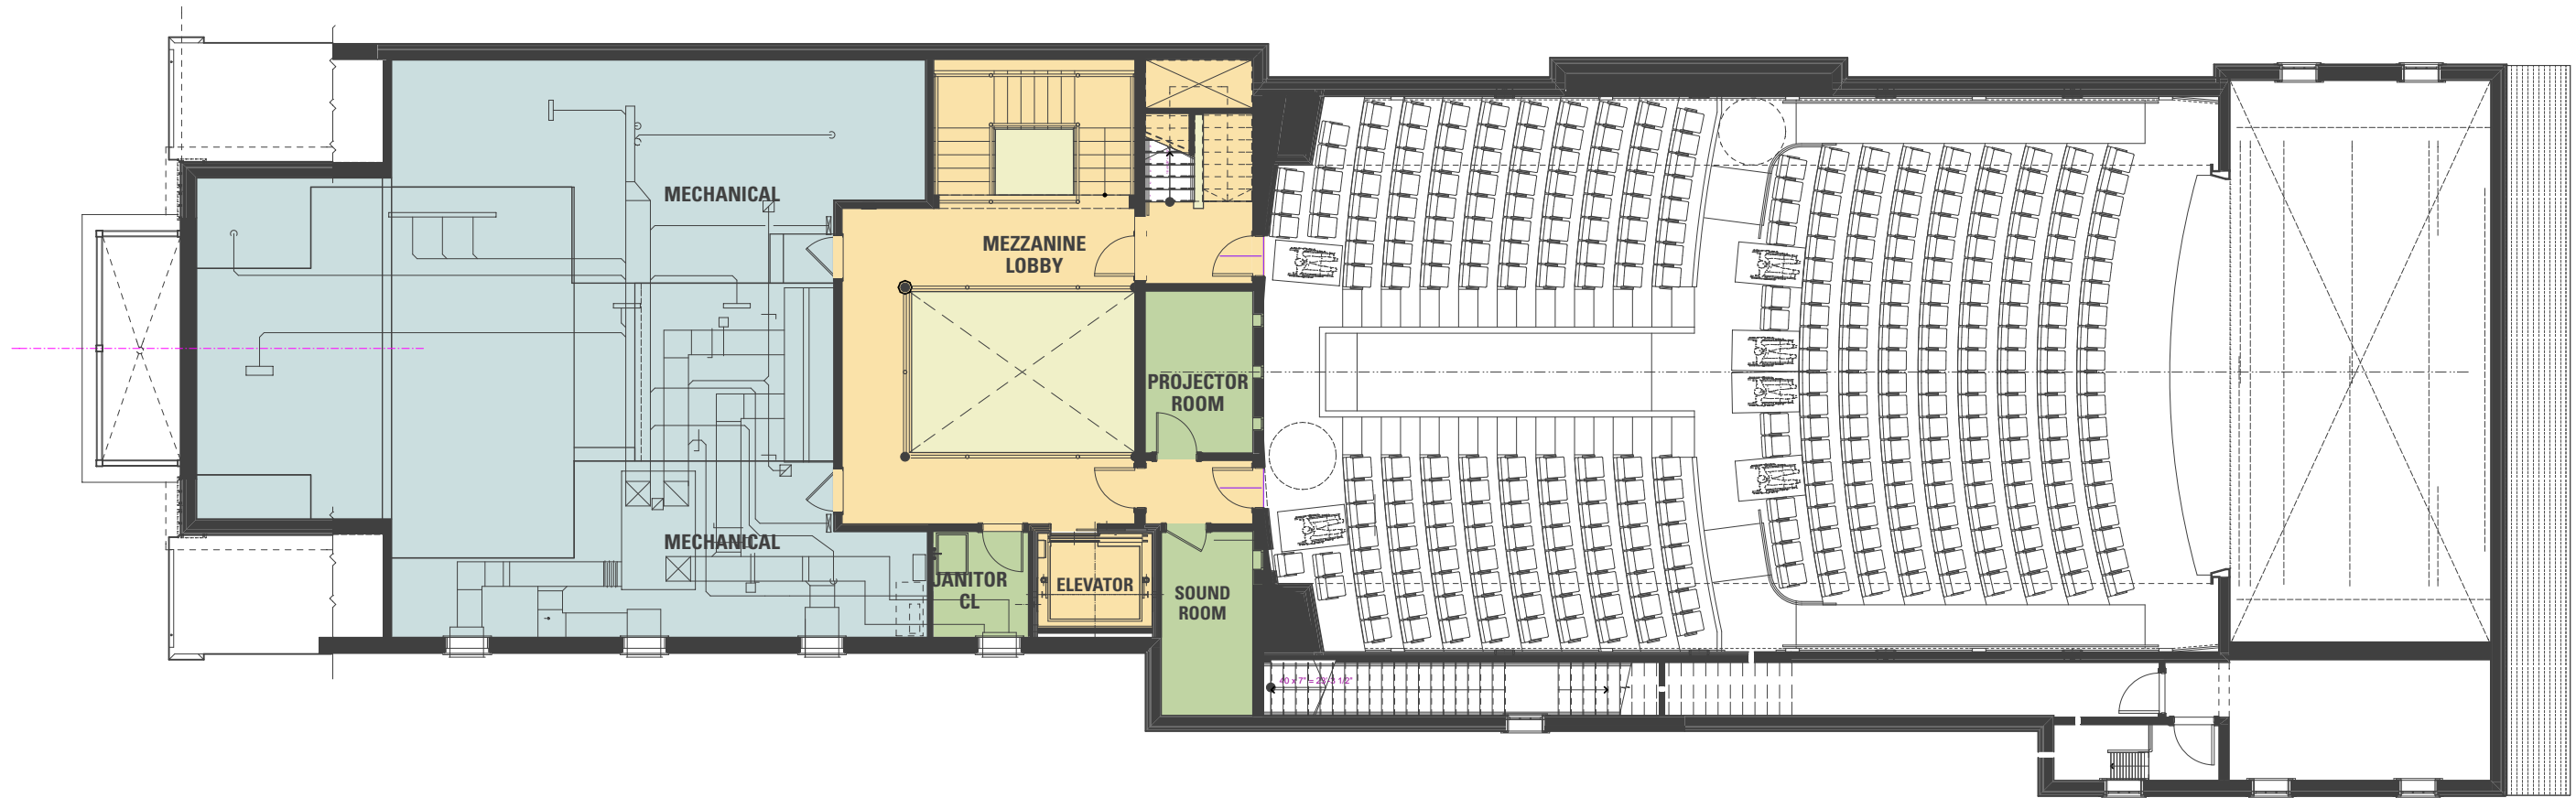

- STAFF ACCESS AREA
- PUBLIC ACCESS AREA
- SERVICE AREA

- THEATER
- THEATER BACK OF HOUSE
- STORAGE ROOM

DREAMLAND

NANTUCKET



DESIGN DEVELOPMENT PLAN
Mezzanine Plan

May 11, 2010

CATALANO ARCHITECTS, INC.
Boston, Massachusetts



- STAFF ACCESS AREA
- PUBLIC ACCESS AREA
- SERVICE AREA

- THEATER
- THEATER BACK OF HOUSE
- STORAGE ROOM

DREAMLAND

NANTUCKET



DESIGN DEVELOPMENT PLAN
Second Floor Plan

May 11, 2010

CATALANO ARCHITECTS, INC.
Boston, Massachusetts